


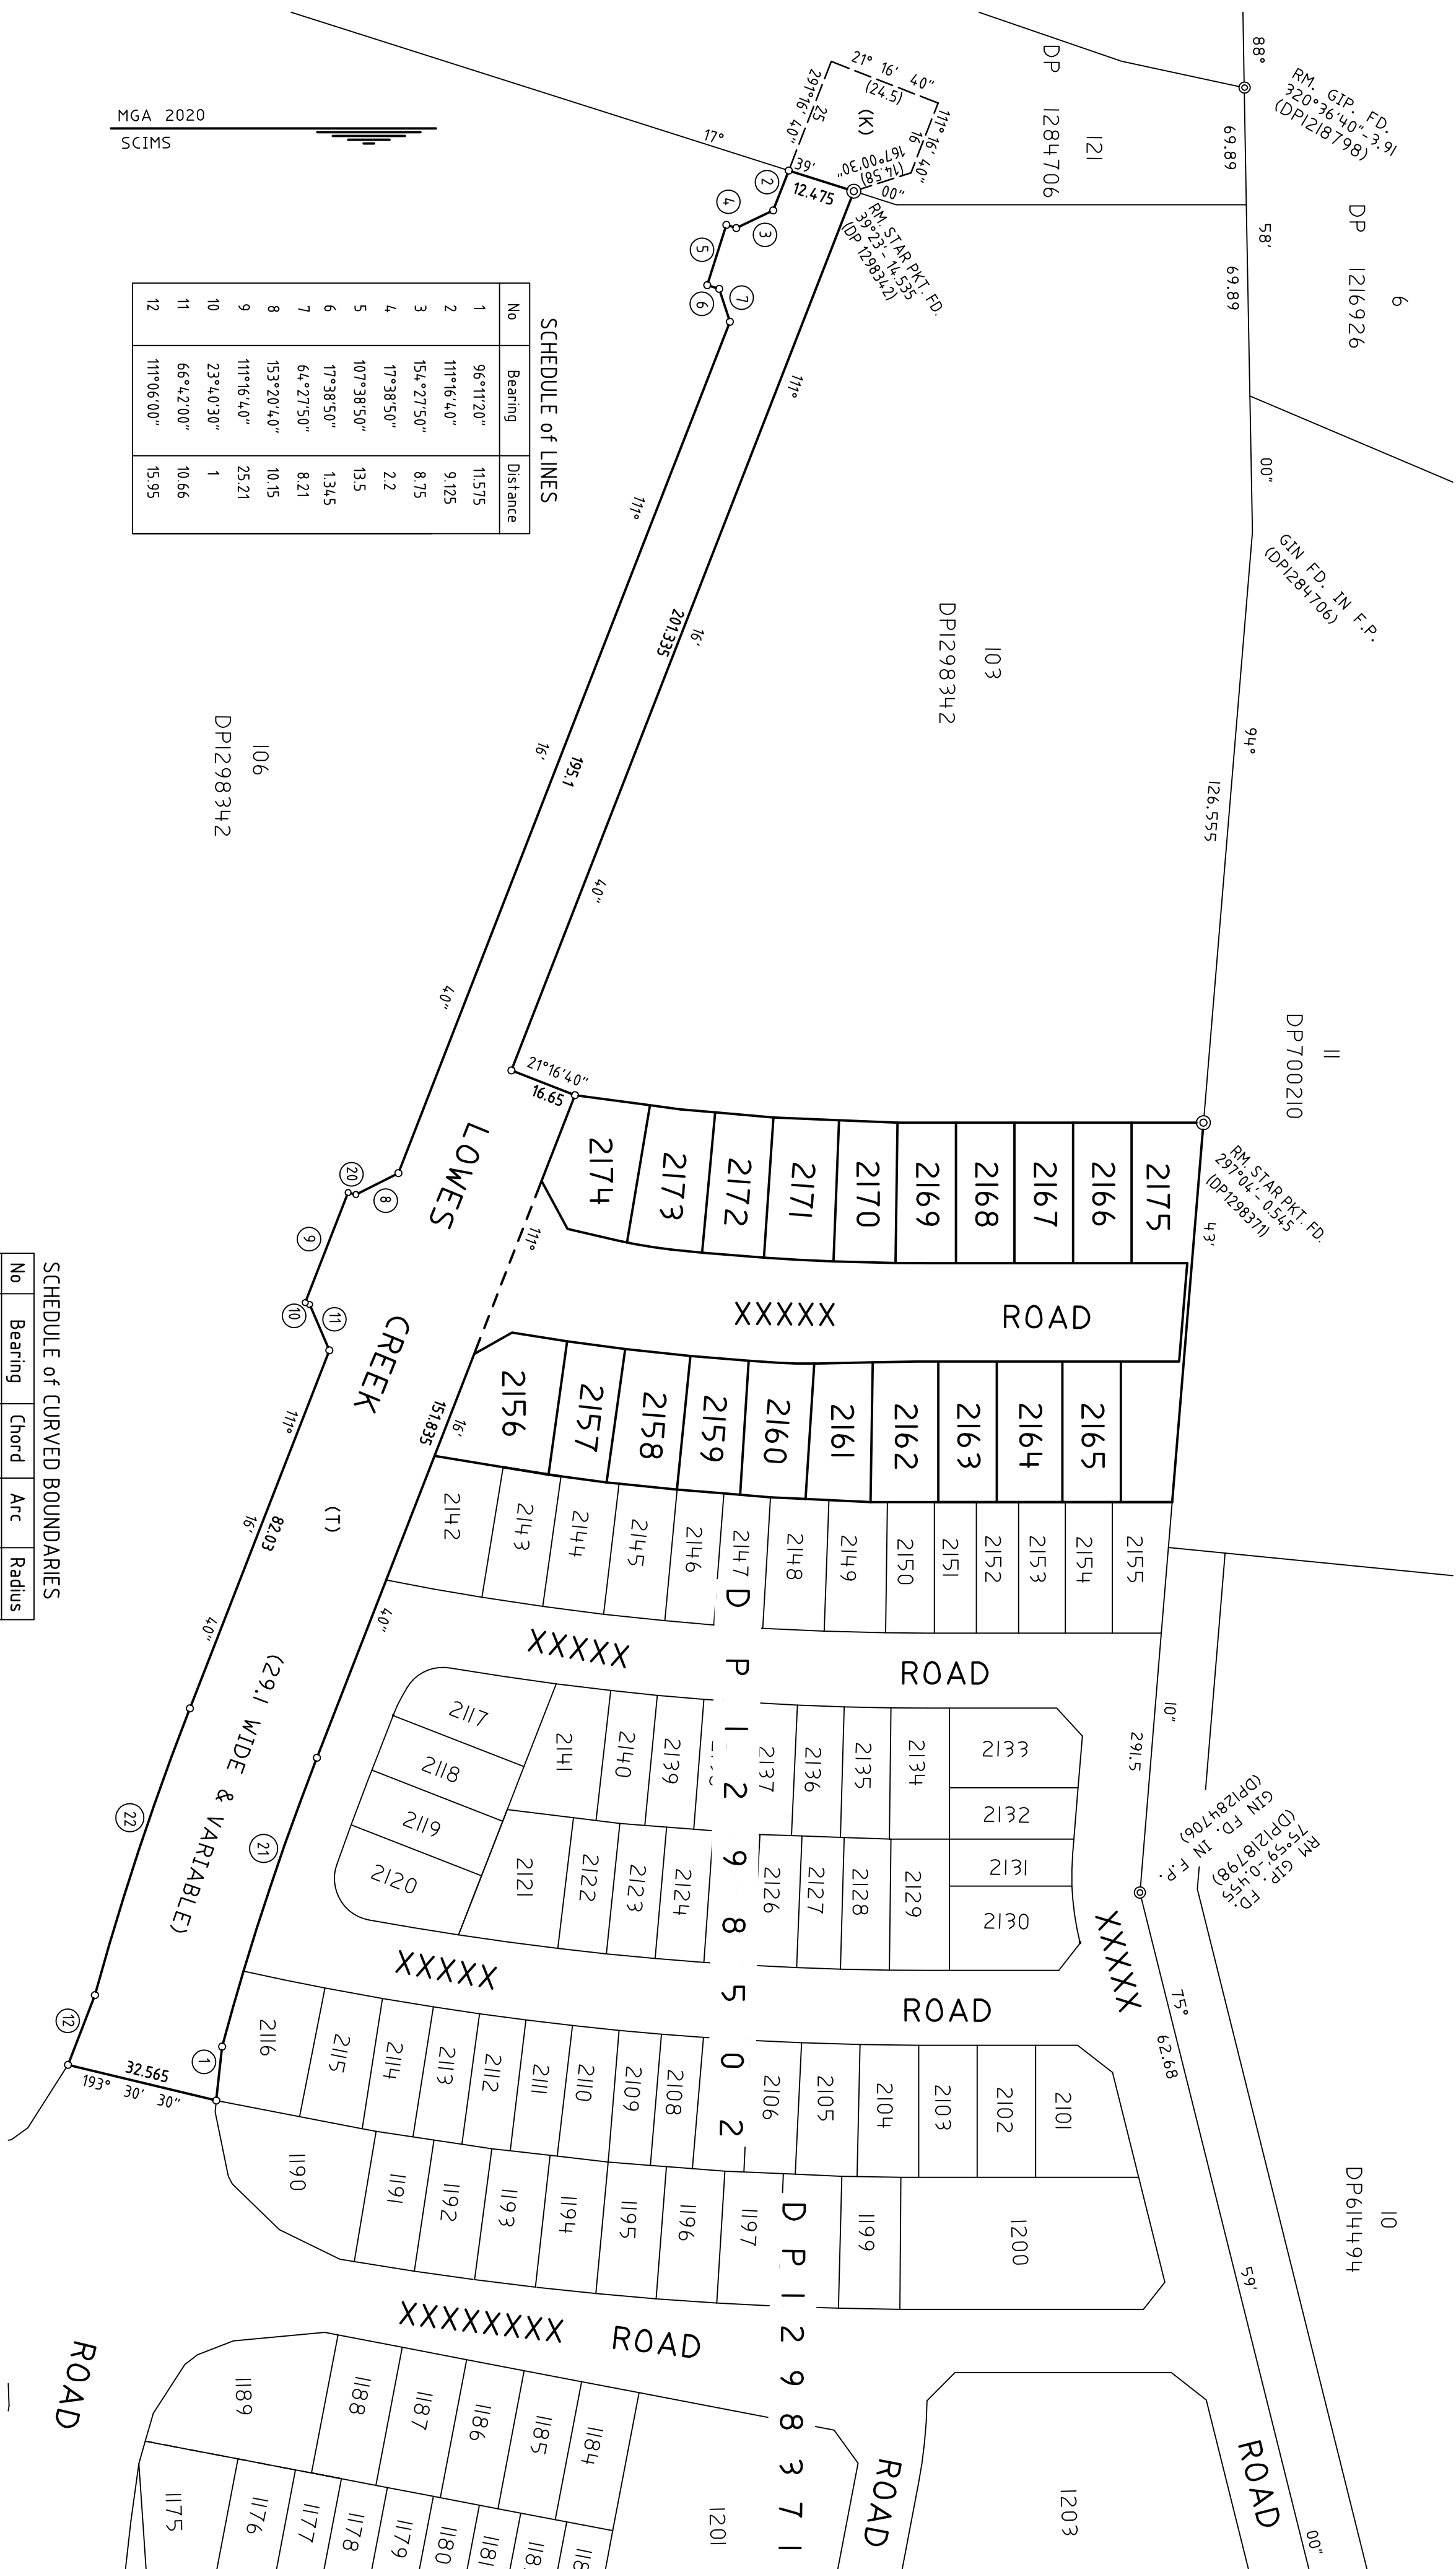

(K) RIGHT OF ACCESS VARIABLE WIDTH

NOTES:

ALL DIMENSIONS AND AREAS ARE SUBJECT TO FINAL SURVEY AND REGISTRATION OF PLANS OF SUBDIVISION AT N.S.W. LAND REGISTRY SERVICES.

SURVEYOR:

Name: Vincent J Kennedy

Date: xx xxxxx 2025

Reference: 5421-ST2B-DF

PLAN OF SUBDIVISION OF LOT 1204 IN DP1298371 AND

LOT 2100 IN DP1298502 & EASEMENT AFFECTING LOT
121 IN DP 1284706 AND LOT 103 IN DP1298342

LGA: CAMDEN

Locality: BRINGELLY

Reduction Ratio: 1:1000

Lengths are in metres

Registered

DRAFT DP1315956

Version 1 - 08/04/25



No.	BEARING	CHORD	ARC	RAD.
20	13°48'20"	1.7	1.7	514.5
52	8°52'	11.935	11.935	536.7
53	7°34'	12.5	12.5	536.7
54	6°09'	14	14	536.7
55	4°44'	12.5	12.5	536.7
56	3°44'	6.225	6.225	536.7
57	1°21'	7.78	7.78	108.4
58	359°03'	0.83	0.83	108.4
59	180°22'	6.665	6.665	514.5
60	181°29'	13.275	13.275	514.5
61	183°03'	14.865	14.865	514.5
62	184°37'	13.27	13.275	514.5
63	185°44'	6.69	6.69	514.5
64	188°58'	9.505	9.51	95.1
65	192°26'	1.99	1.99	95.1
66	7°14'	14.68	14.68	456.5
67	5°26'	14	14	456.5
68	2°59'	25	25	456.5

ALL DIMENSIONS AND AREAS ARE SUBJECT TO
FINAL SURVEY AND REGISTRATION OF PLANS OF
SUBDIVISION AT N.S.W. LAND REGISTRY SERVICES.

Version 1 - 08/04/25

DIAGRAM I. 1:50